

Quality
Enclosures



38HE-5P-C90T

SUPERIOR TUB ENCLOSURES
CUSTOM SHOWER DOORS

3/8" HINGED ENCLOSURE - 5 PANEL

101-H WINDSOR PL. CENTRAL ISLIP, NY 11722
2025-E PORTER LAKE DR, SARASOTA, FL 34240
3348-B103 TRICKUM RD, WOODSTOCK, GA 30188


CUSTOM 90 DEGREE W/ TRANSOM

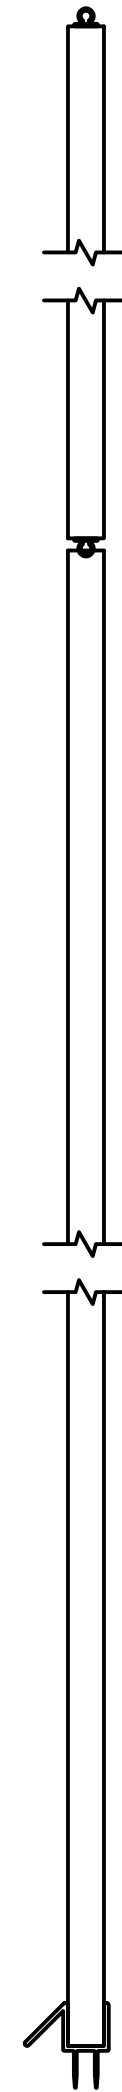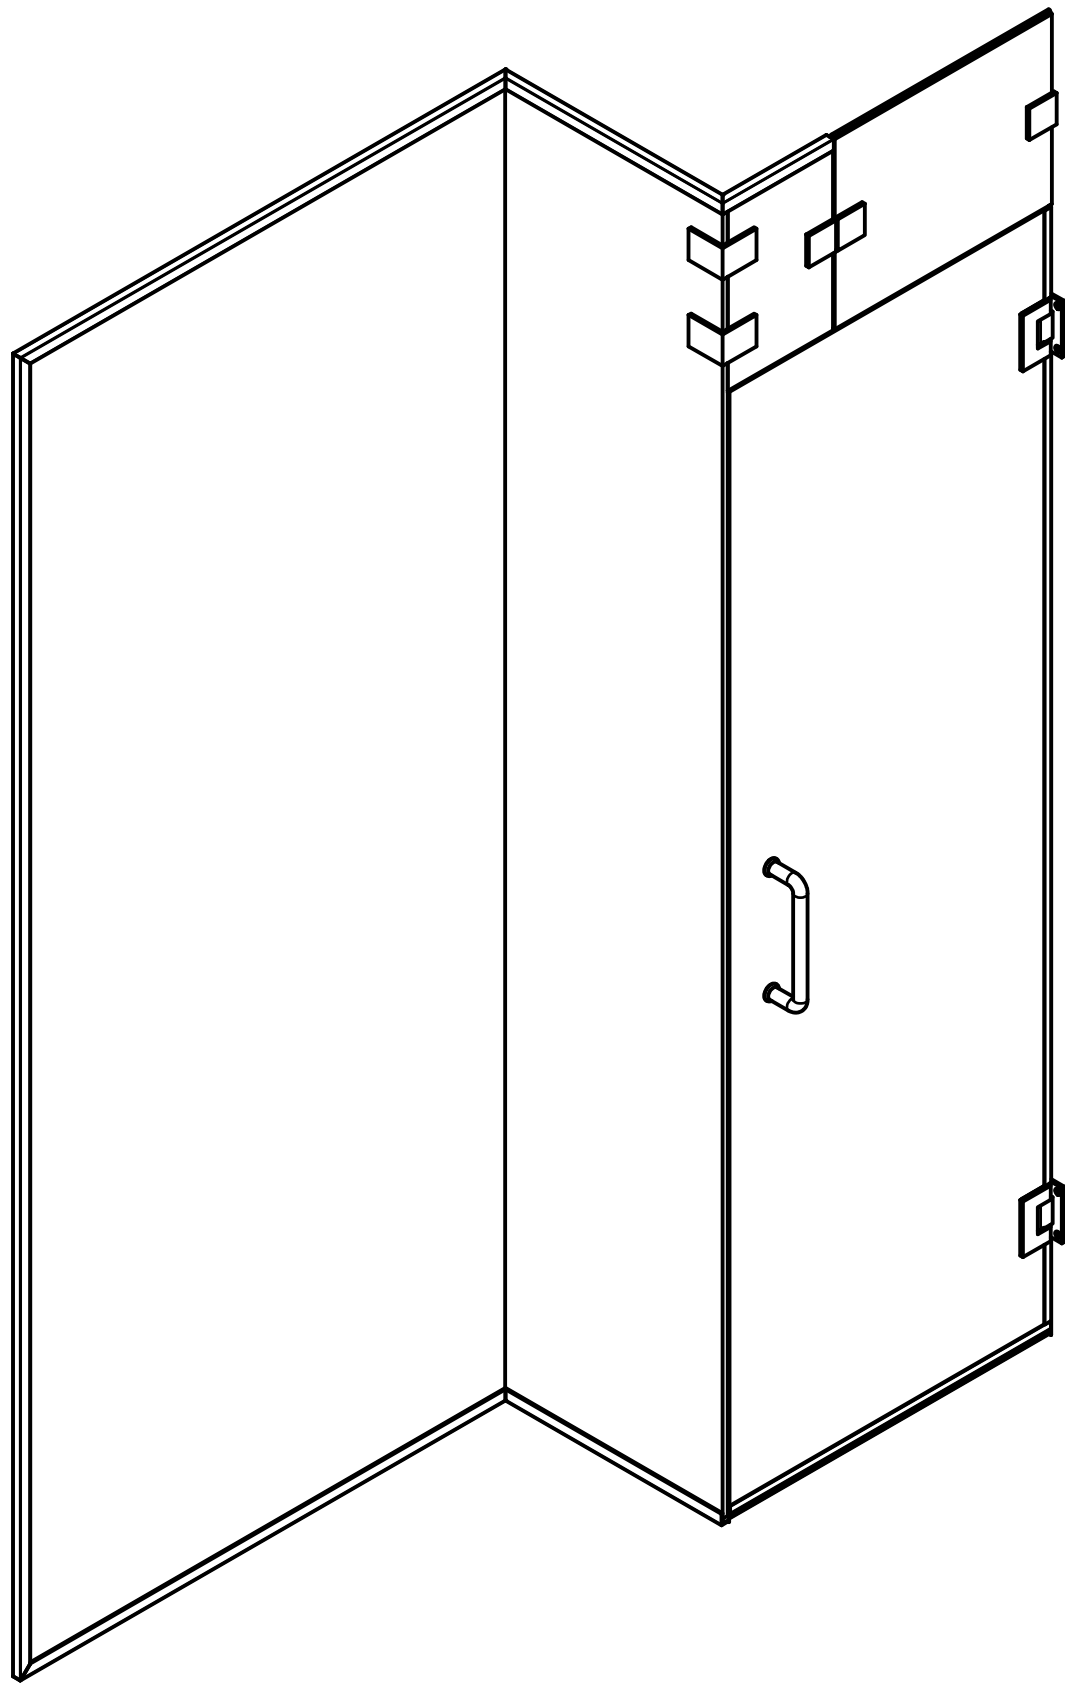

DETAIL @ DOOR



DETAIL @ PANEL

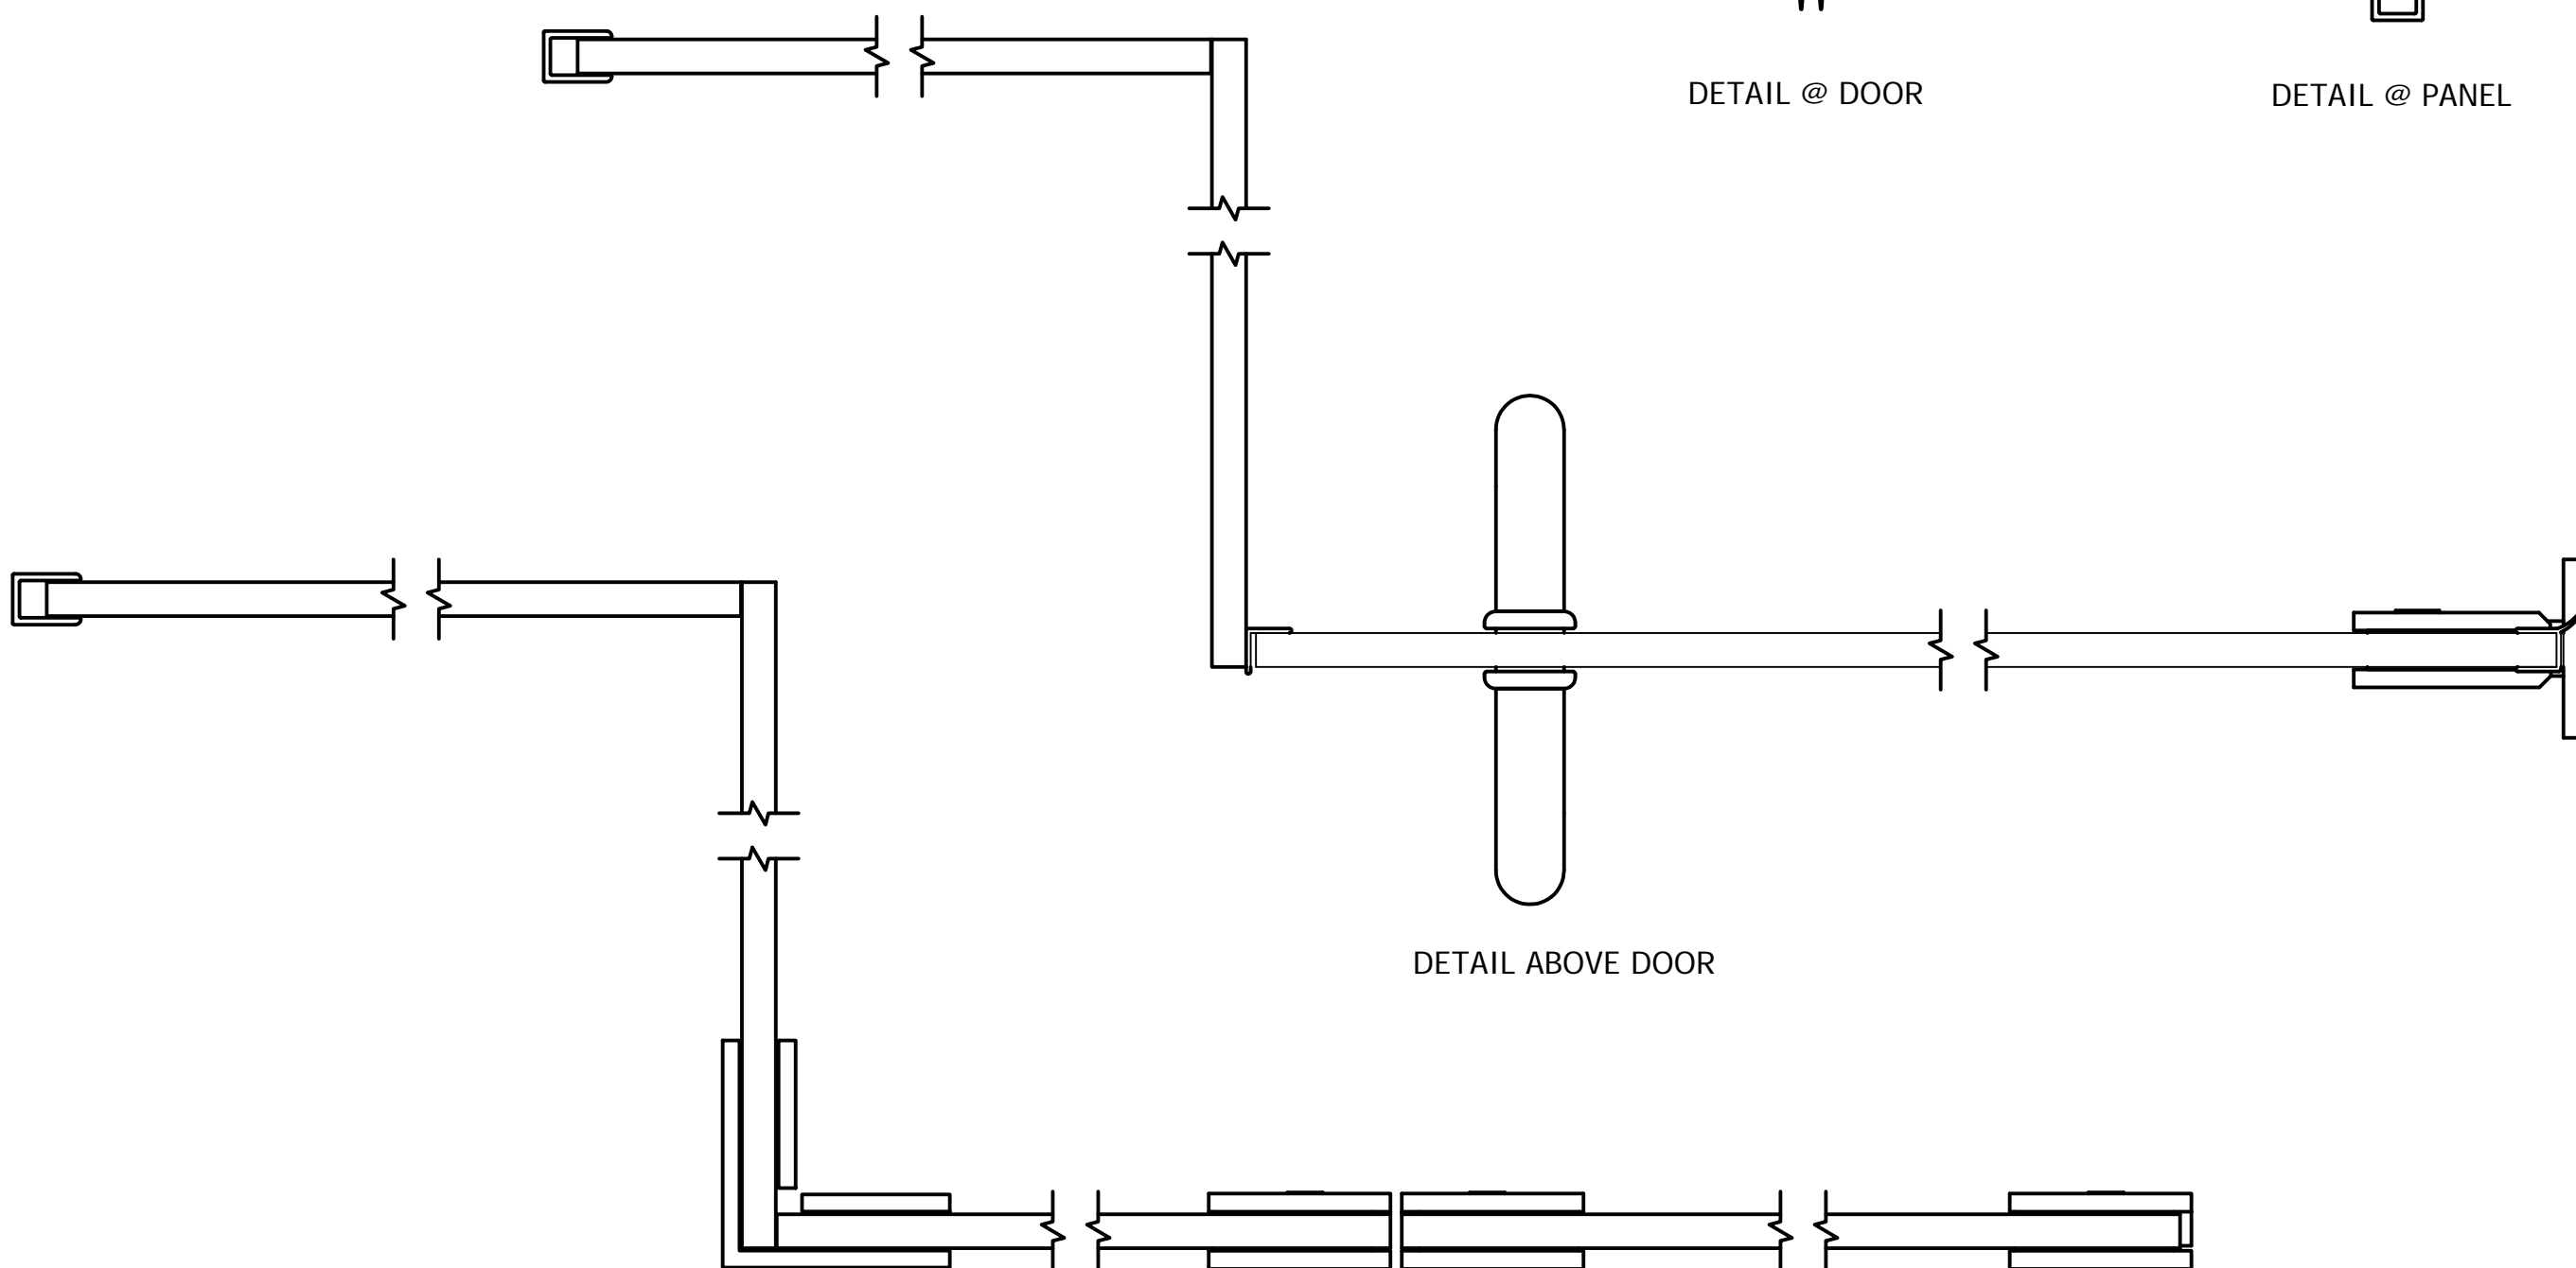

DETAIL ABOVE DOOR

DETAIL ABOVE TRANSOM