

Quality
Enclosures



DXHE-5P-135B

SUPERIOR TUB ENCLOSURES
CUSTOM SHOWER DOORS

DELUXE HINGED ENCLOSURE - 5 PANEL


101-H WINDSOR PL. CENTRAL ISLIP, NY 11722
2025-E PORTER LAKE DR, SARASOTA, FL 34240
3348-B103 TRICKUM RD, WOODSTOCK, GA 30188

135 DEGREE W/ BUTTRESS PANEL

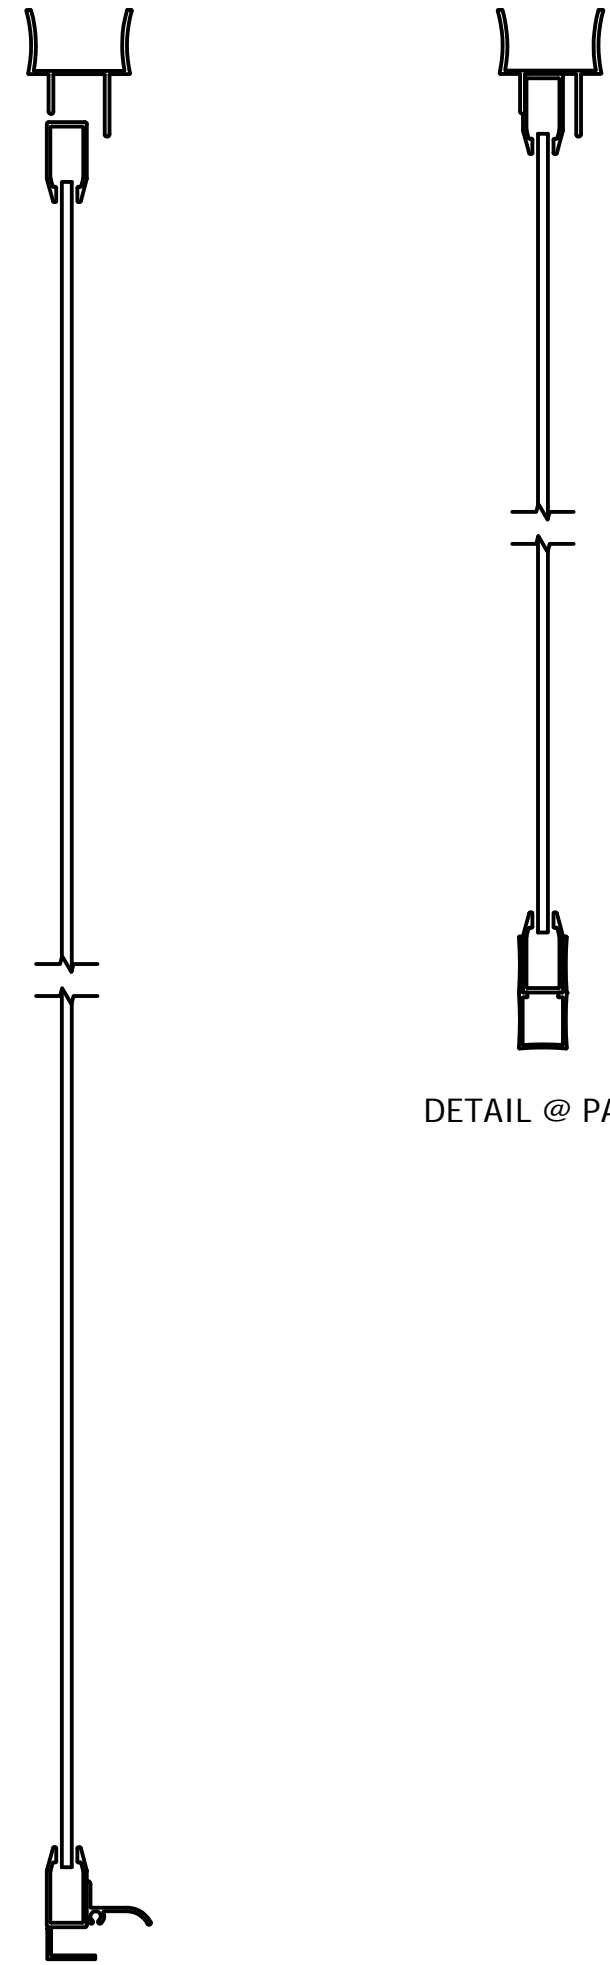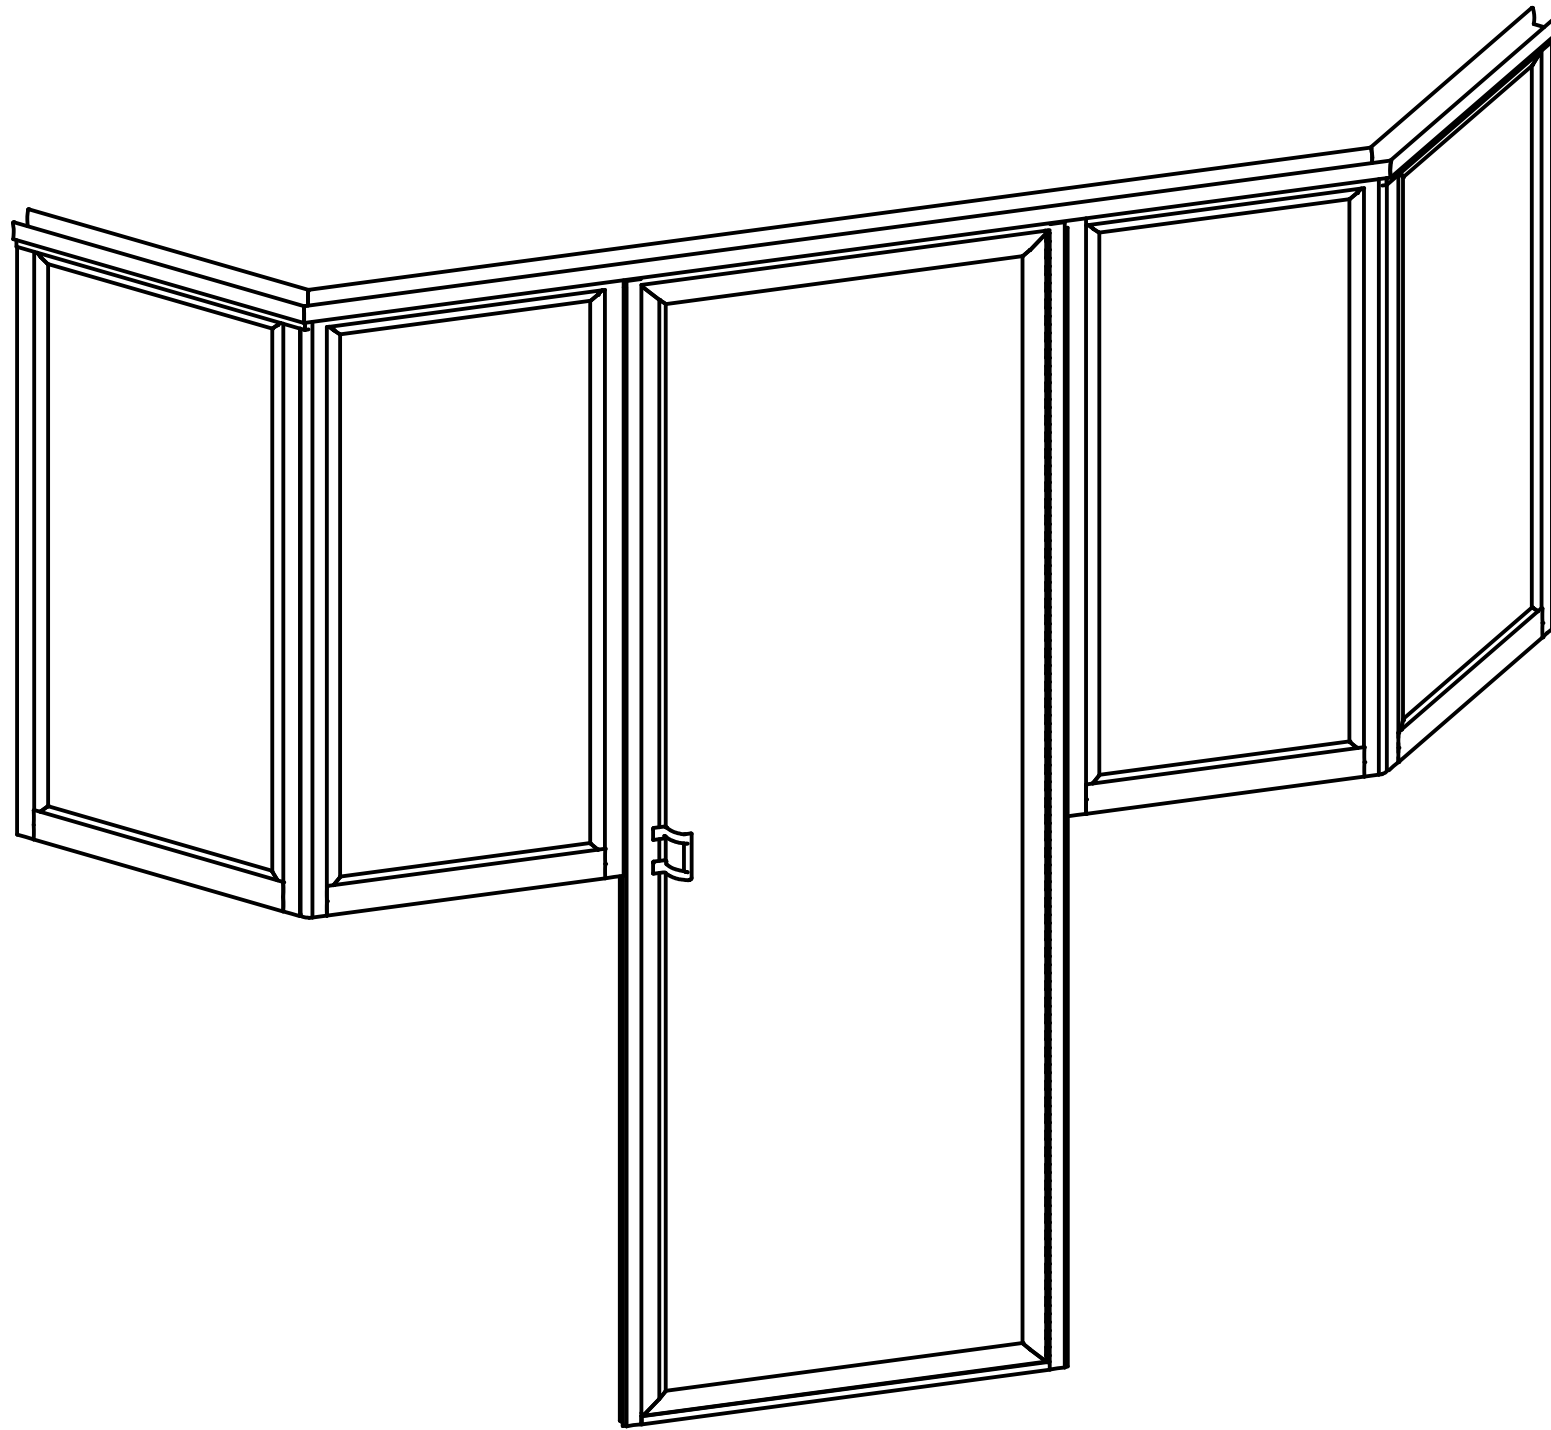

DETAIL @ PANEL

DETAIL @ DOOR

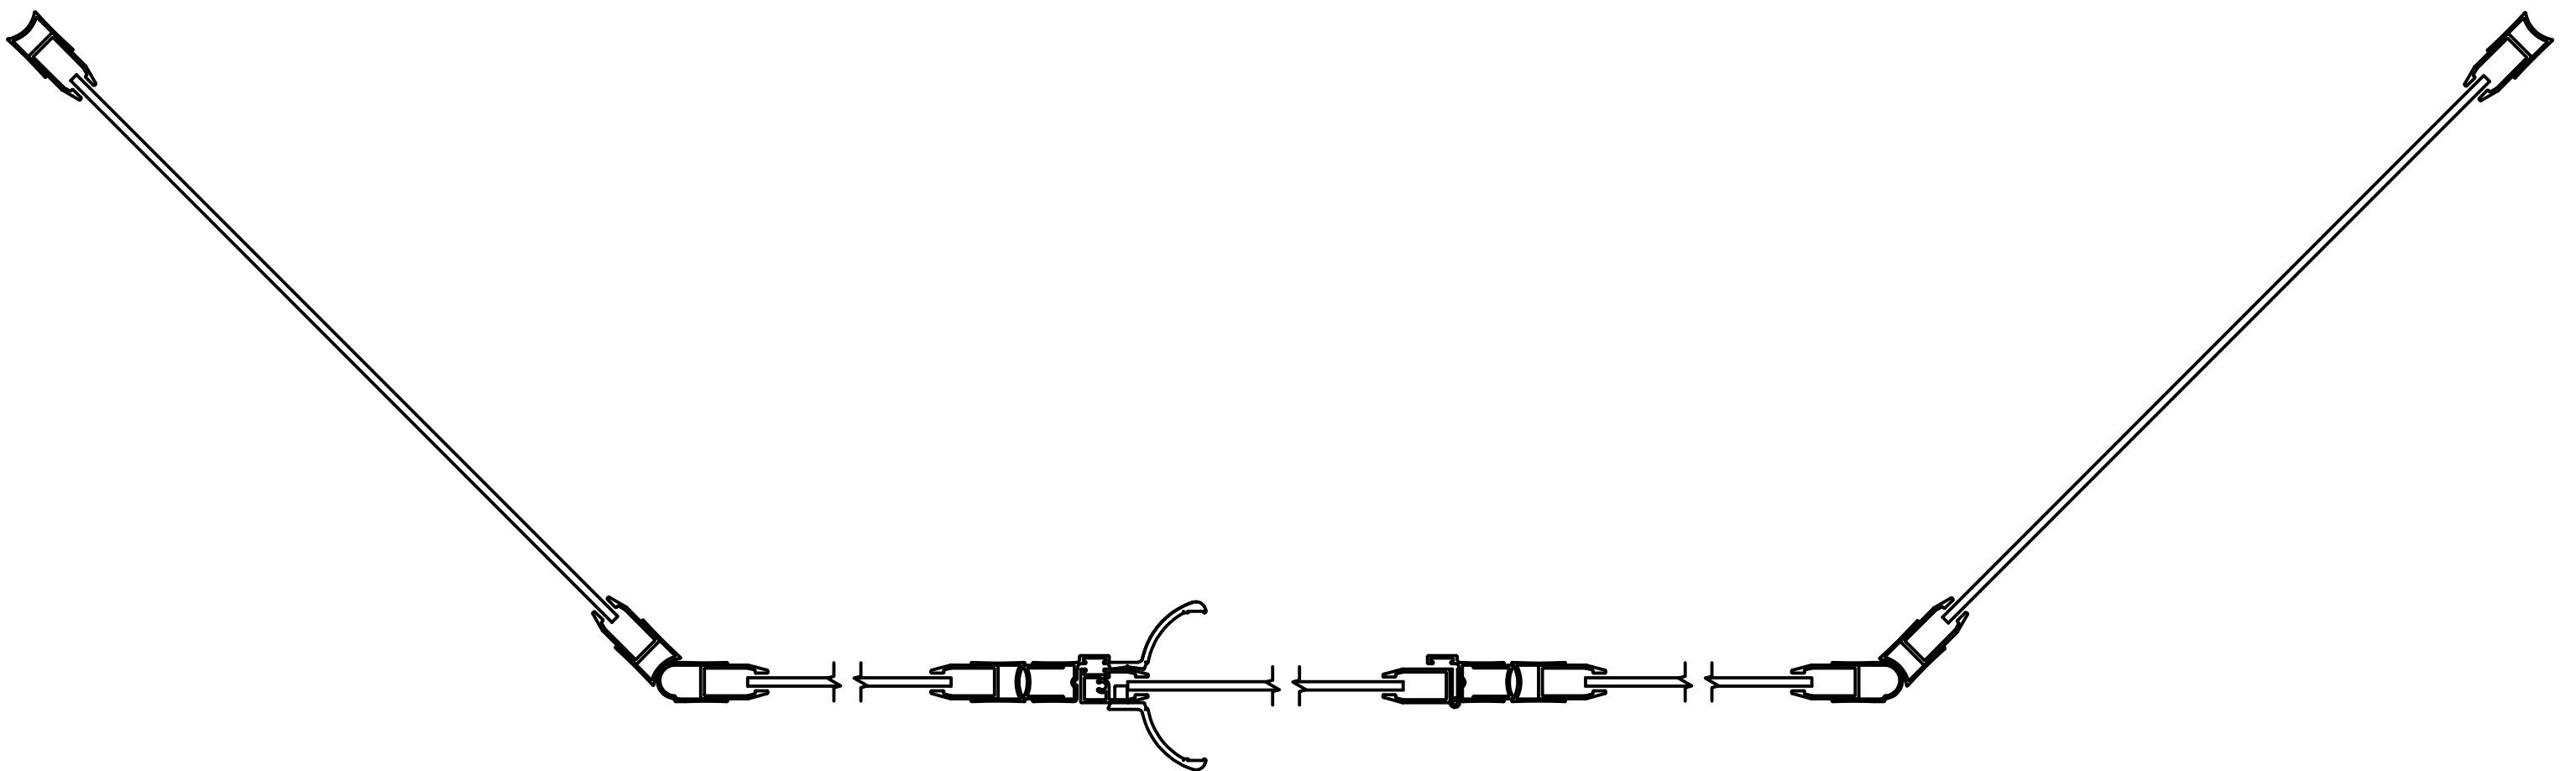

OVERHEAD DETAIL