

Quality
Enclosures



38HE-3P-C135

SUPERIOR TUB ENCLOSURES
CUSTOM SHOWER DOORS


3/8" HINGED ENCLOSURE - 3 PANEL

101-H WINDSOR PL., CENTRAL ISLIP, NY 11722
2025-E PORTER LAKE DR., SARASOTA, FL 34240
3348-B103 TRICKUM RD., WOODSTOCK, GA 30188


CUSTOM 135 DEGREE

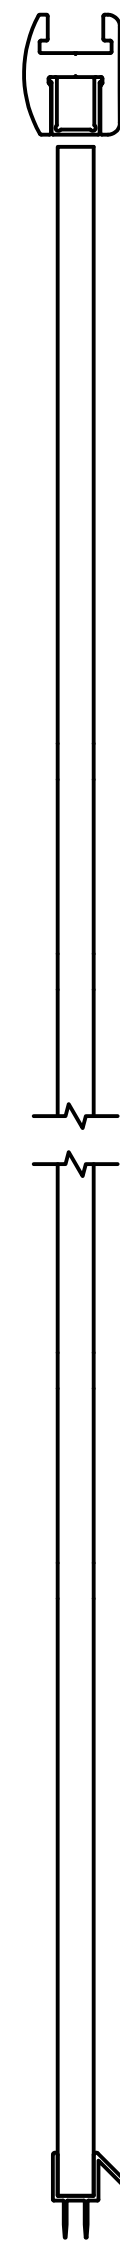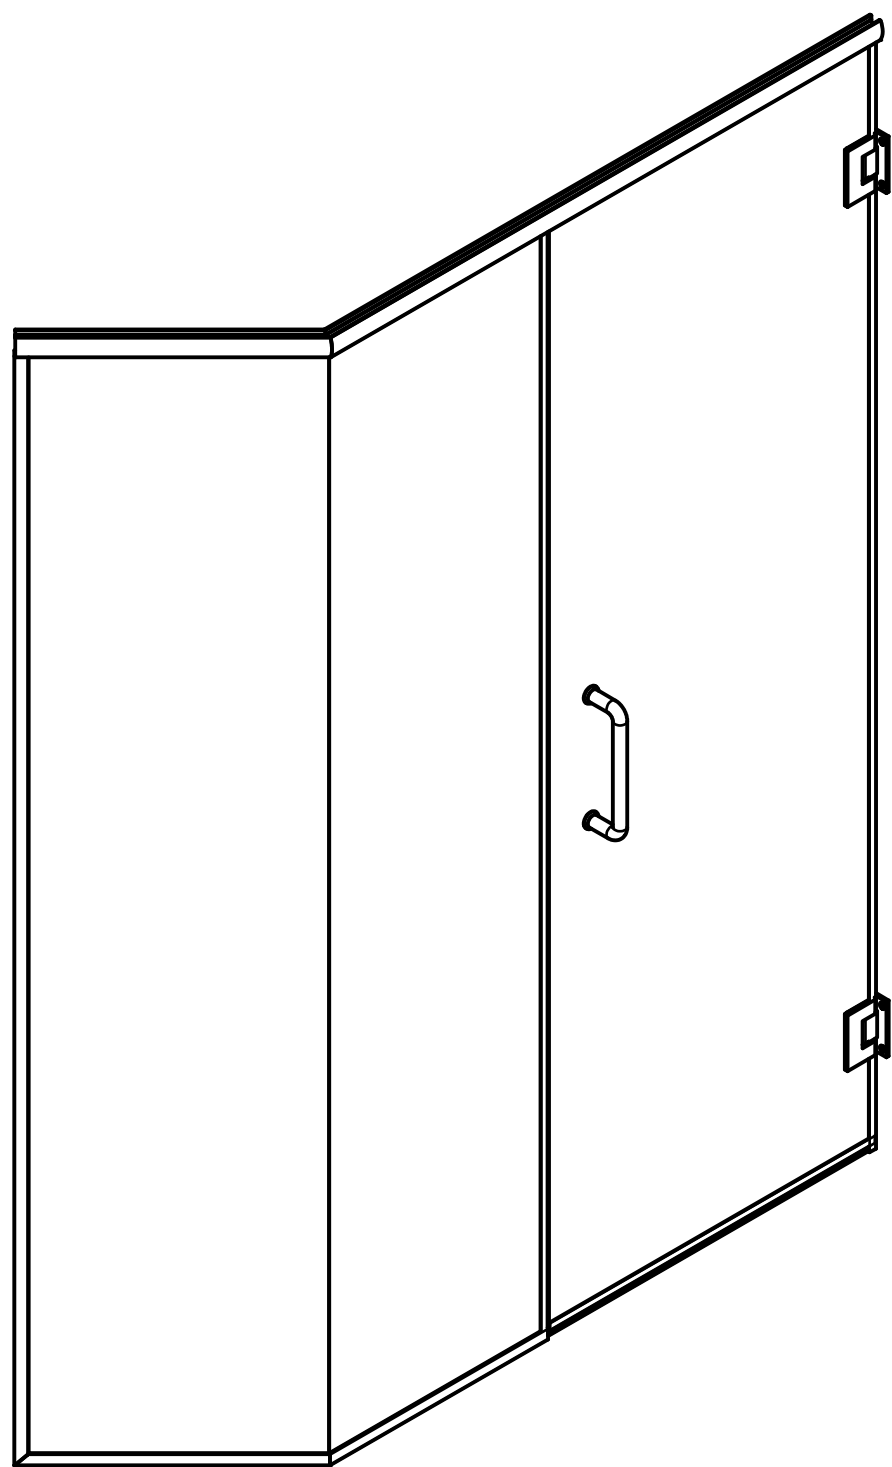

DETAIL @ DOOR

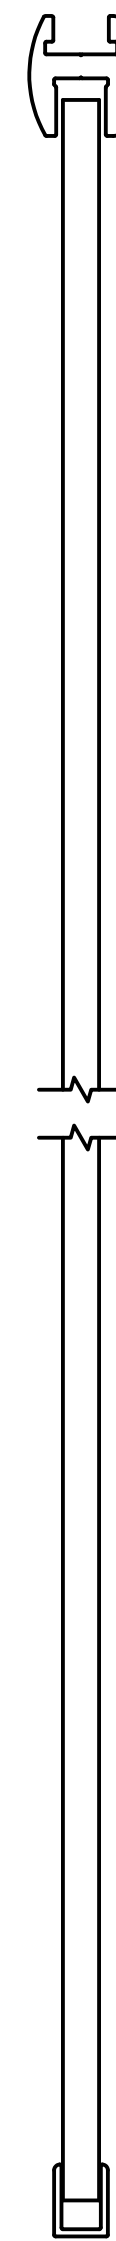

DETAIL @ PANEL

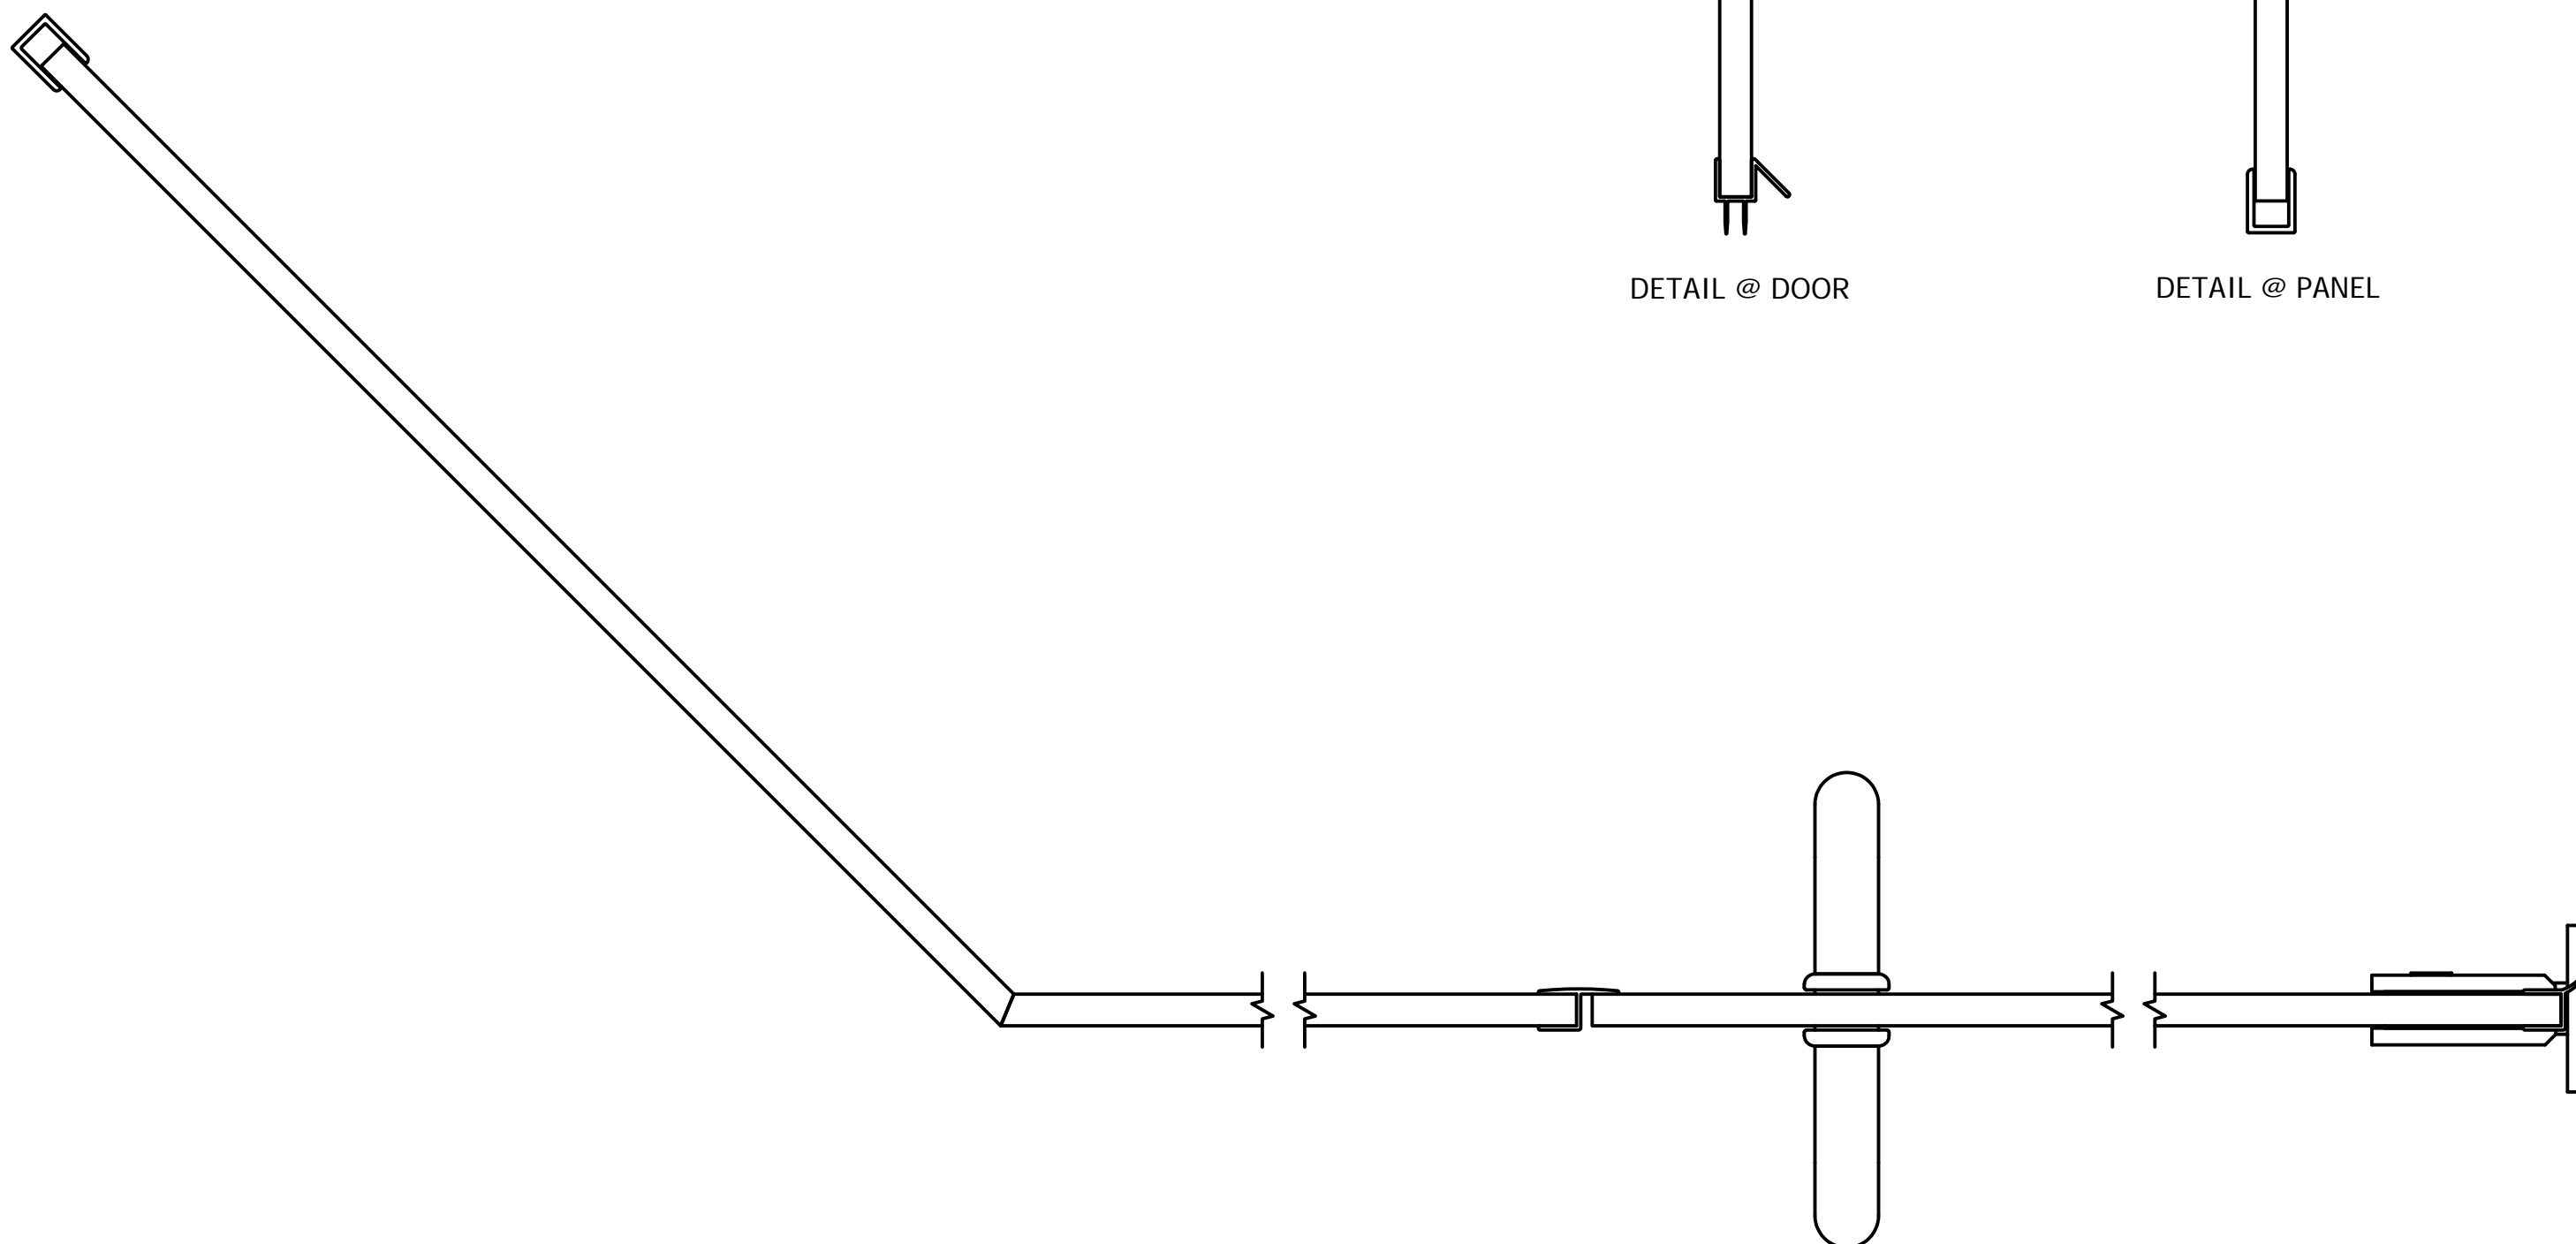

OVERHEAD DETAIL